

**PROJECT DATA**

**SITE:**  
 Homeowner:  
 Address:  
 APN:  
 Zoning:  
 Contractor:

**DESIGN CRITERIA:**  
 -Climate Zone:  
 -Dead Load: 10 PSF  
 -Live Load: 50 PSF

**AGENCIES:**  
 -City of

**UTILITIES:**  
 -Power: PG&E  
 -Water:  
 -Sewer/Septic:

**LOT COVERAGE:**  
 -Building envelope: sqft  
 -Garage: sqft  
 -Driveways: sqft  
 -Patio: sqft  
 -Deck: sqft  
 -Lot Size: sqft  
 -Total Lot Coverage: %


**SCOPE OF WORK:**  
 -

**APPLICABLE CODE COMPLIANCE:**  
 -2022 California Building Code  
 -2022 California Residential Code  
 -2022 California Green Building Standards  
 -2022 California Fire Code W.U.I.


**GENERAL NOTES:**  
 -



Vicinity Map

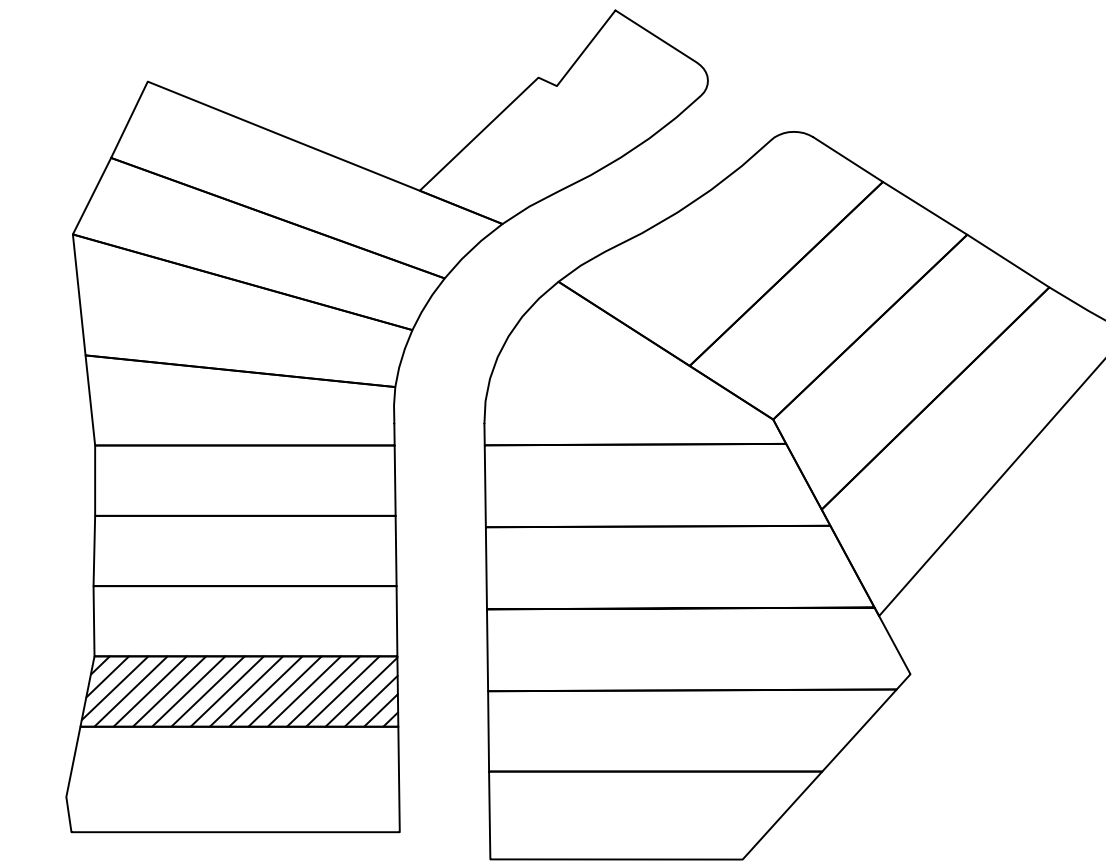

Parcel Map - 1" = 240' 0"

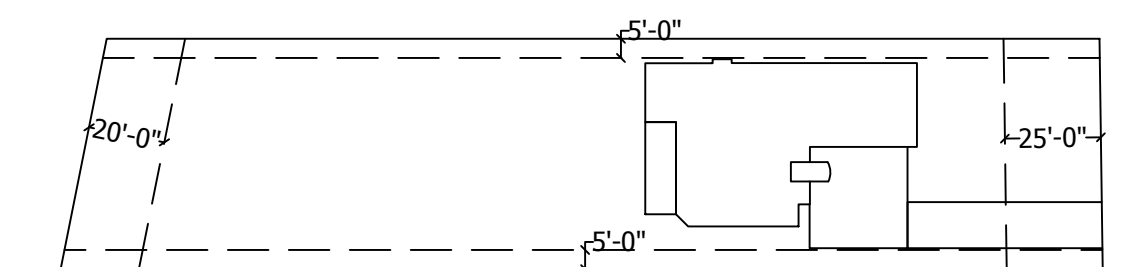


Site Overview

**Sheet Index:**

- 1- C.1 - Cover & Site Plan
- 2- A.1 - Architectural Drawings
- 3- S.1 - Structural Drawings
- 4- D.1 - Details

Site Map 1" = 10' 0"

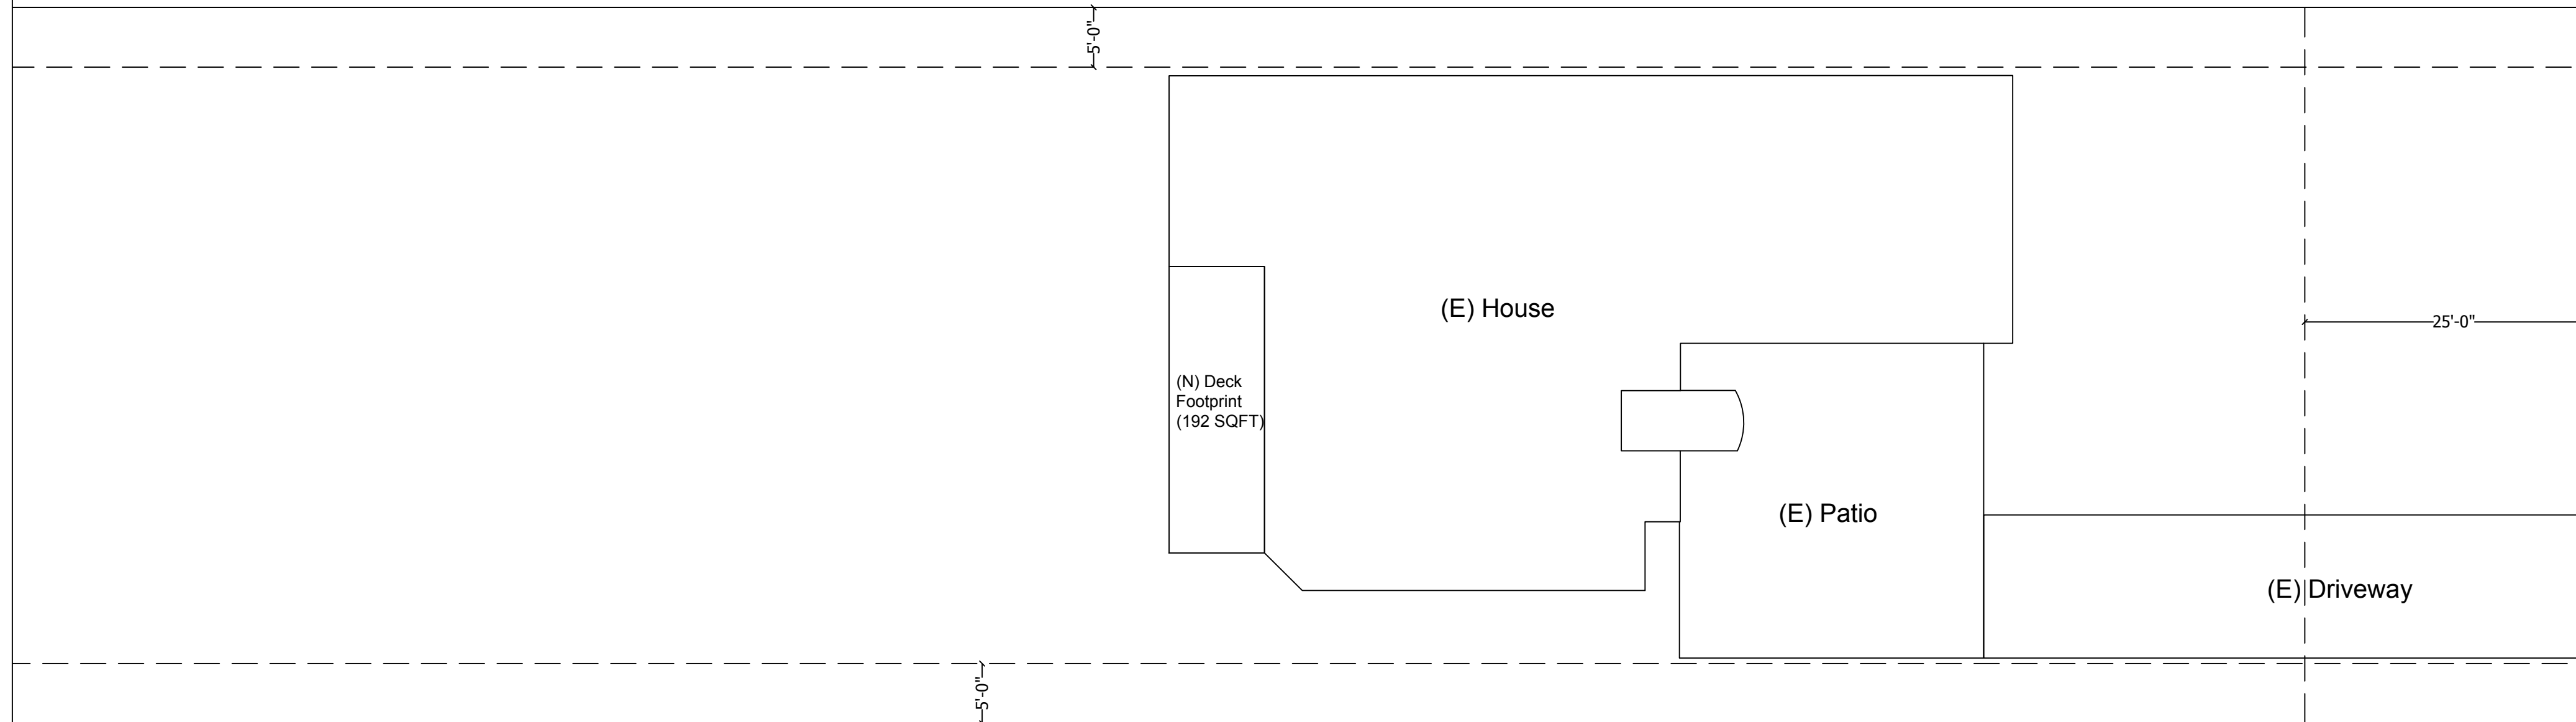

X Dr




P.O. BOX 1521, MEADOW VISTA, CA 95722  
 JAKE@STONERIDGEDECKING.COM | (530) 323-DECK  
 CA LICENSE # 975870

"PROJECT ADDRESS"  
 "APN"


Cover & Site Plan

C.1

Sheet 1 of 4  
 XX/XX/XXXX

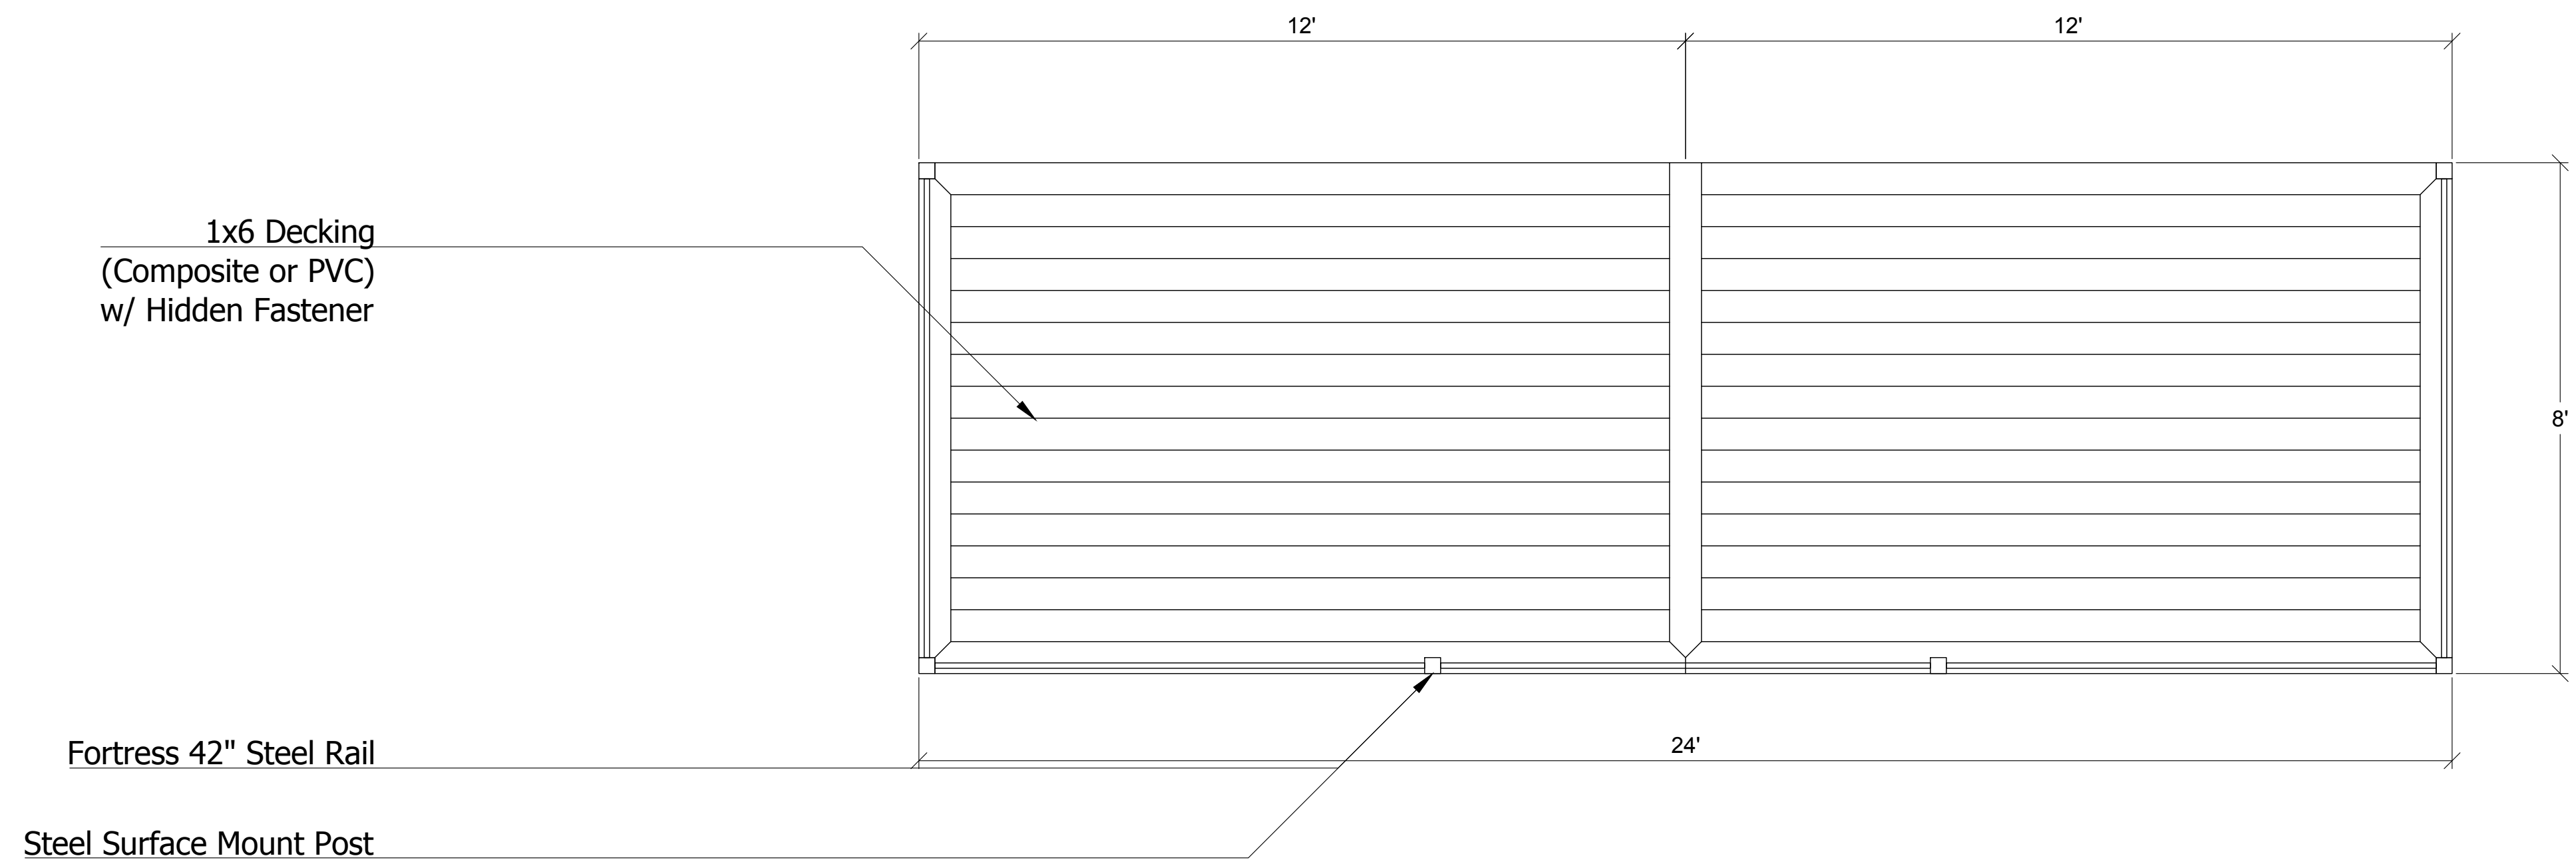


Decking Plan

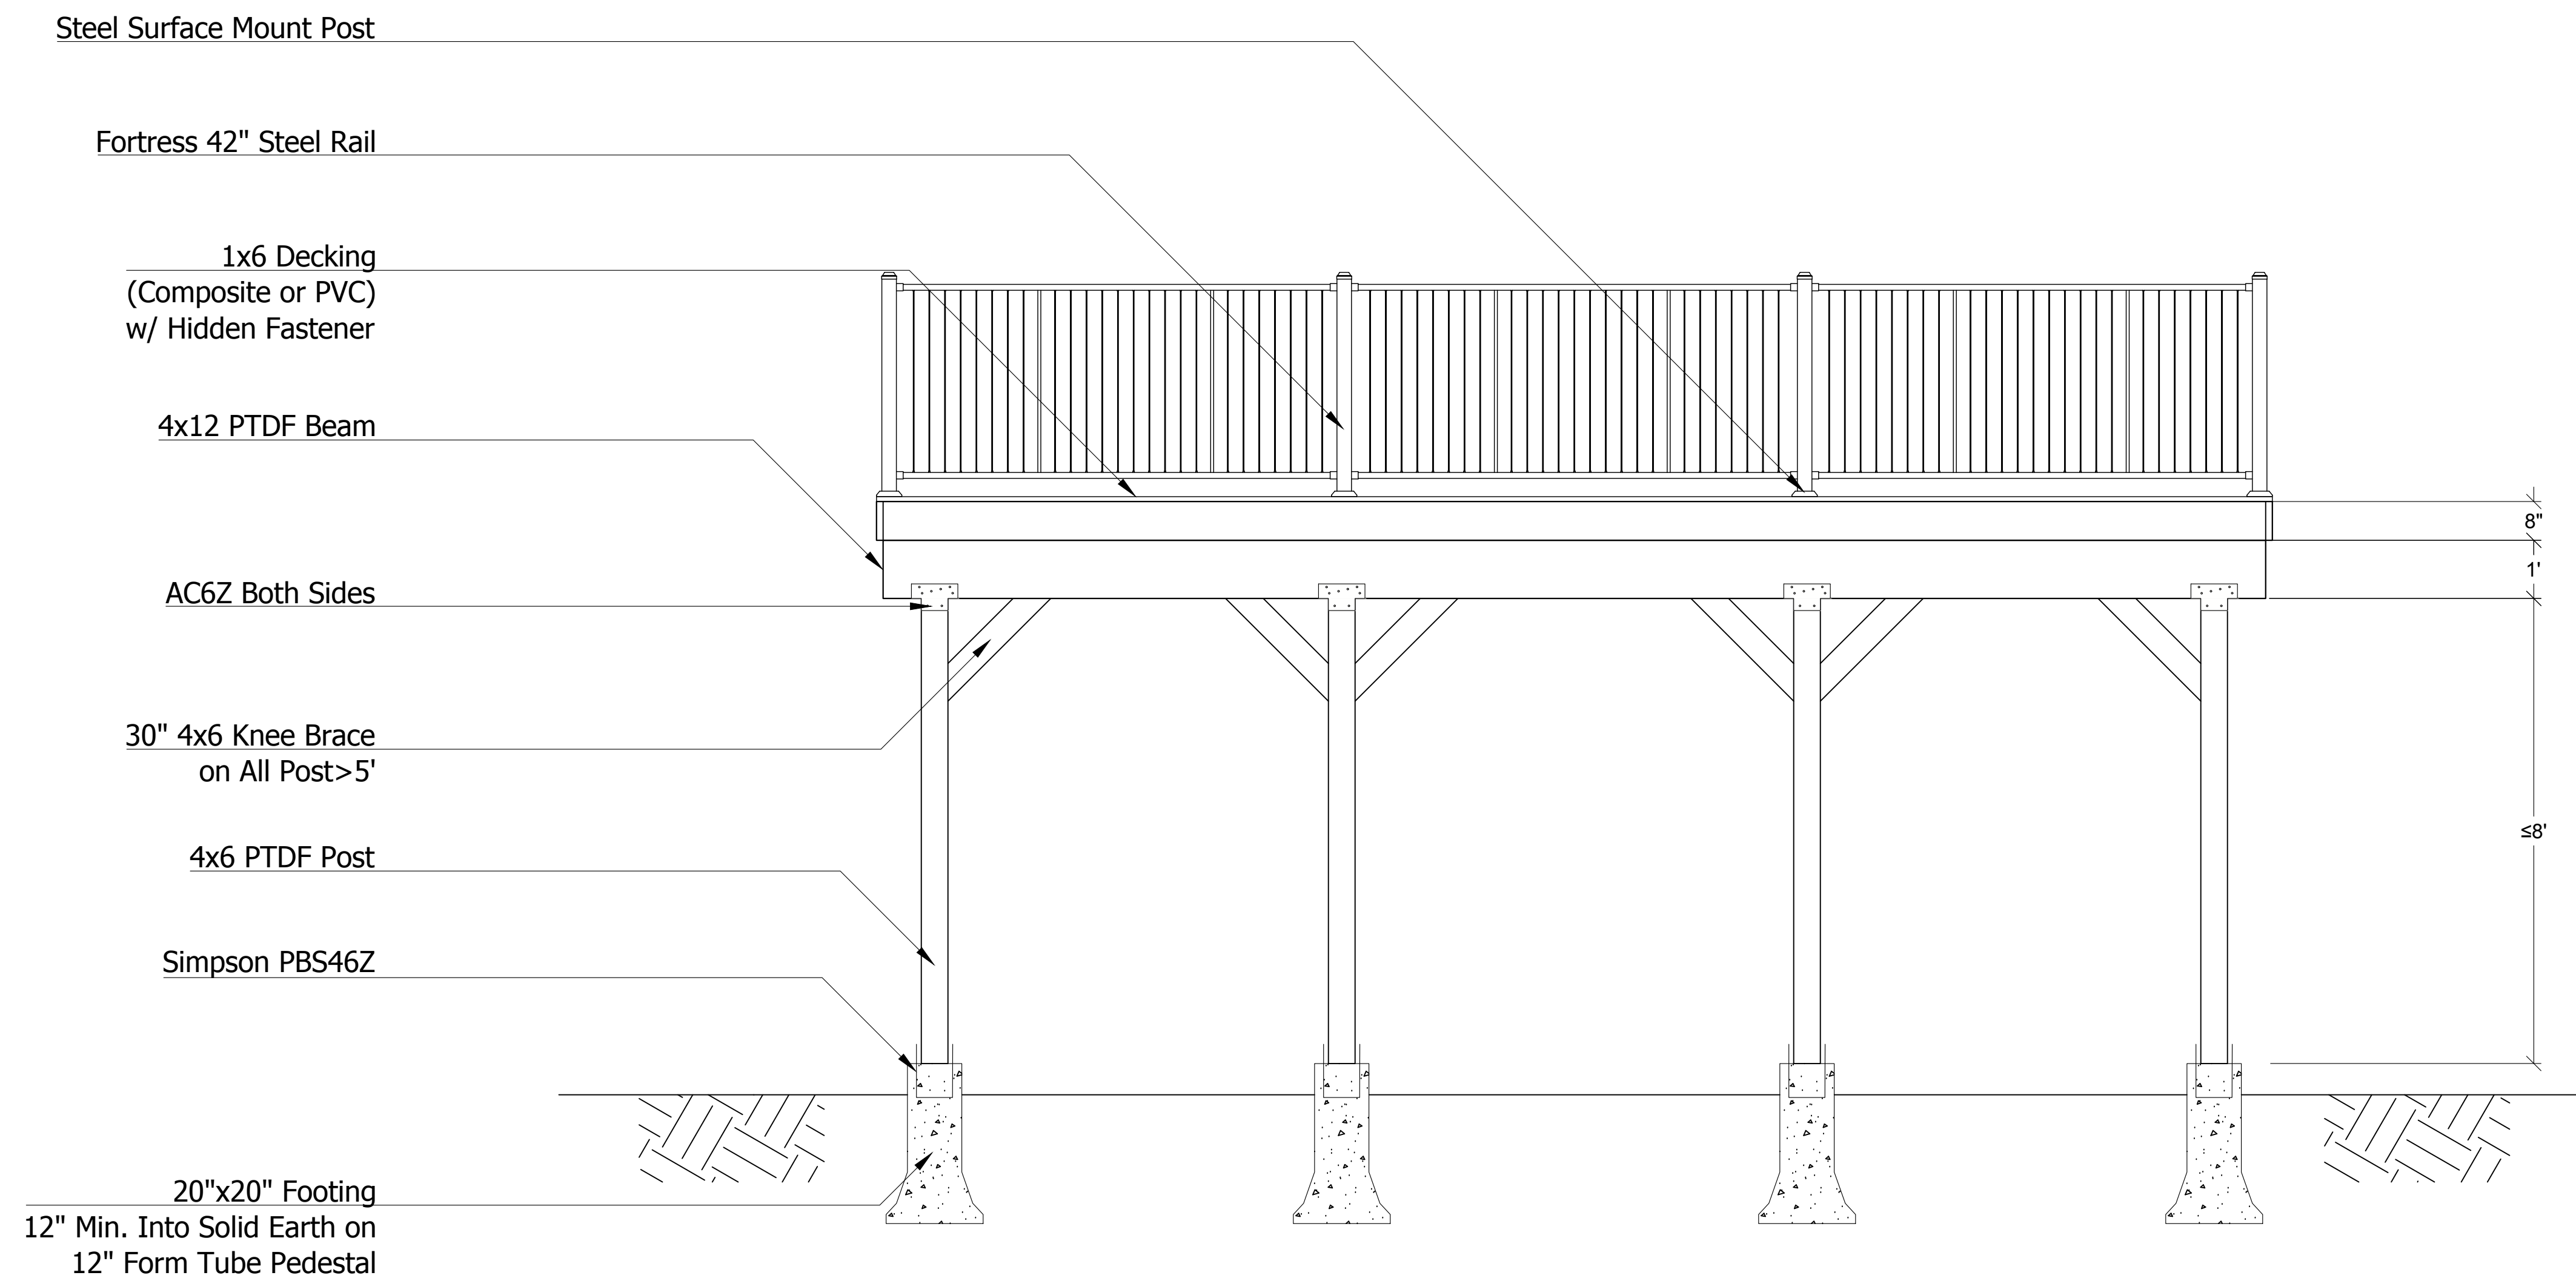

Front Elevation

1/2" = 1' 0"

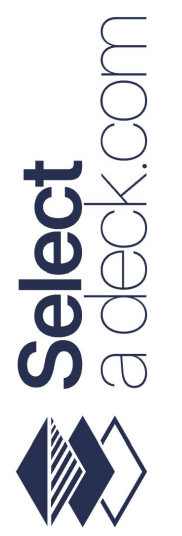


P.O. BOX 1521, MEADOW VISTA, CA 95722  
 JAKE@STONERIDGEDECKING.COM | (530) 323-DECK  
 CA LICENSE # 975870

"PROJECT ADDRESS"  
 "APN"

Architectural  
 Drawings


A.1

Sheet 2 of 4  
 XX/XX/XXXX

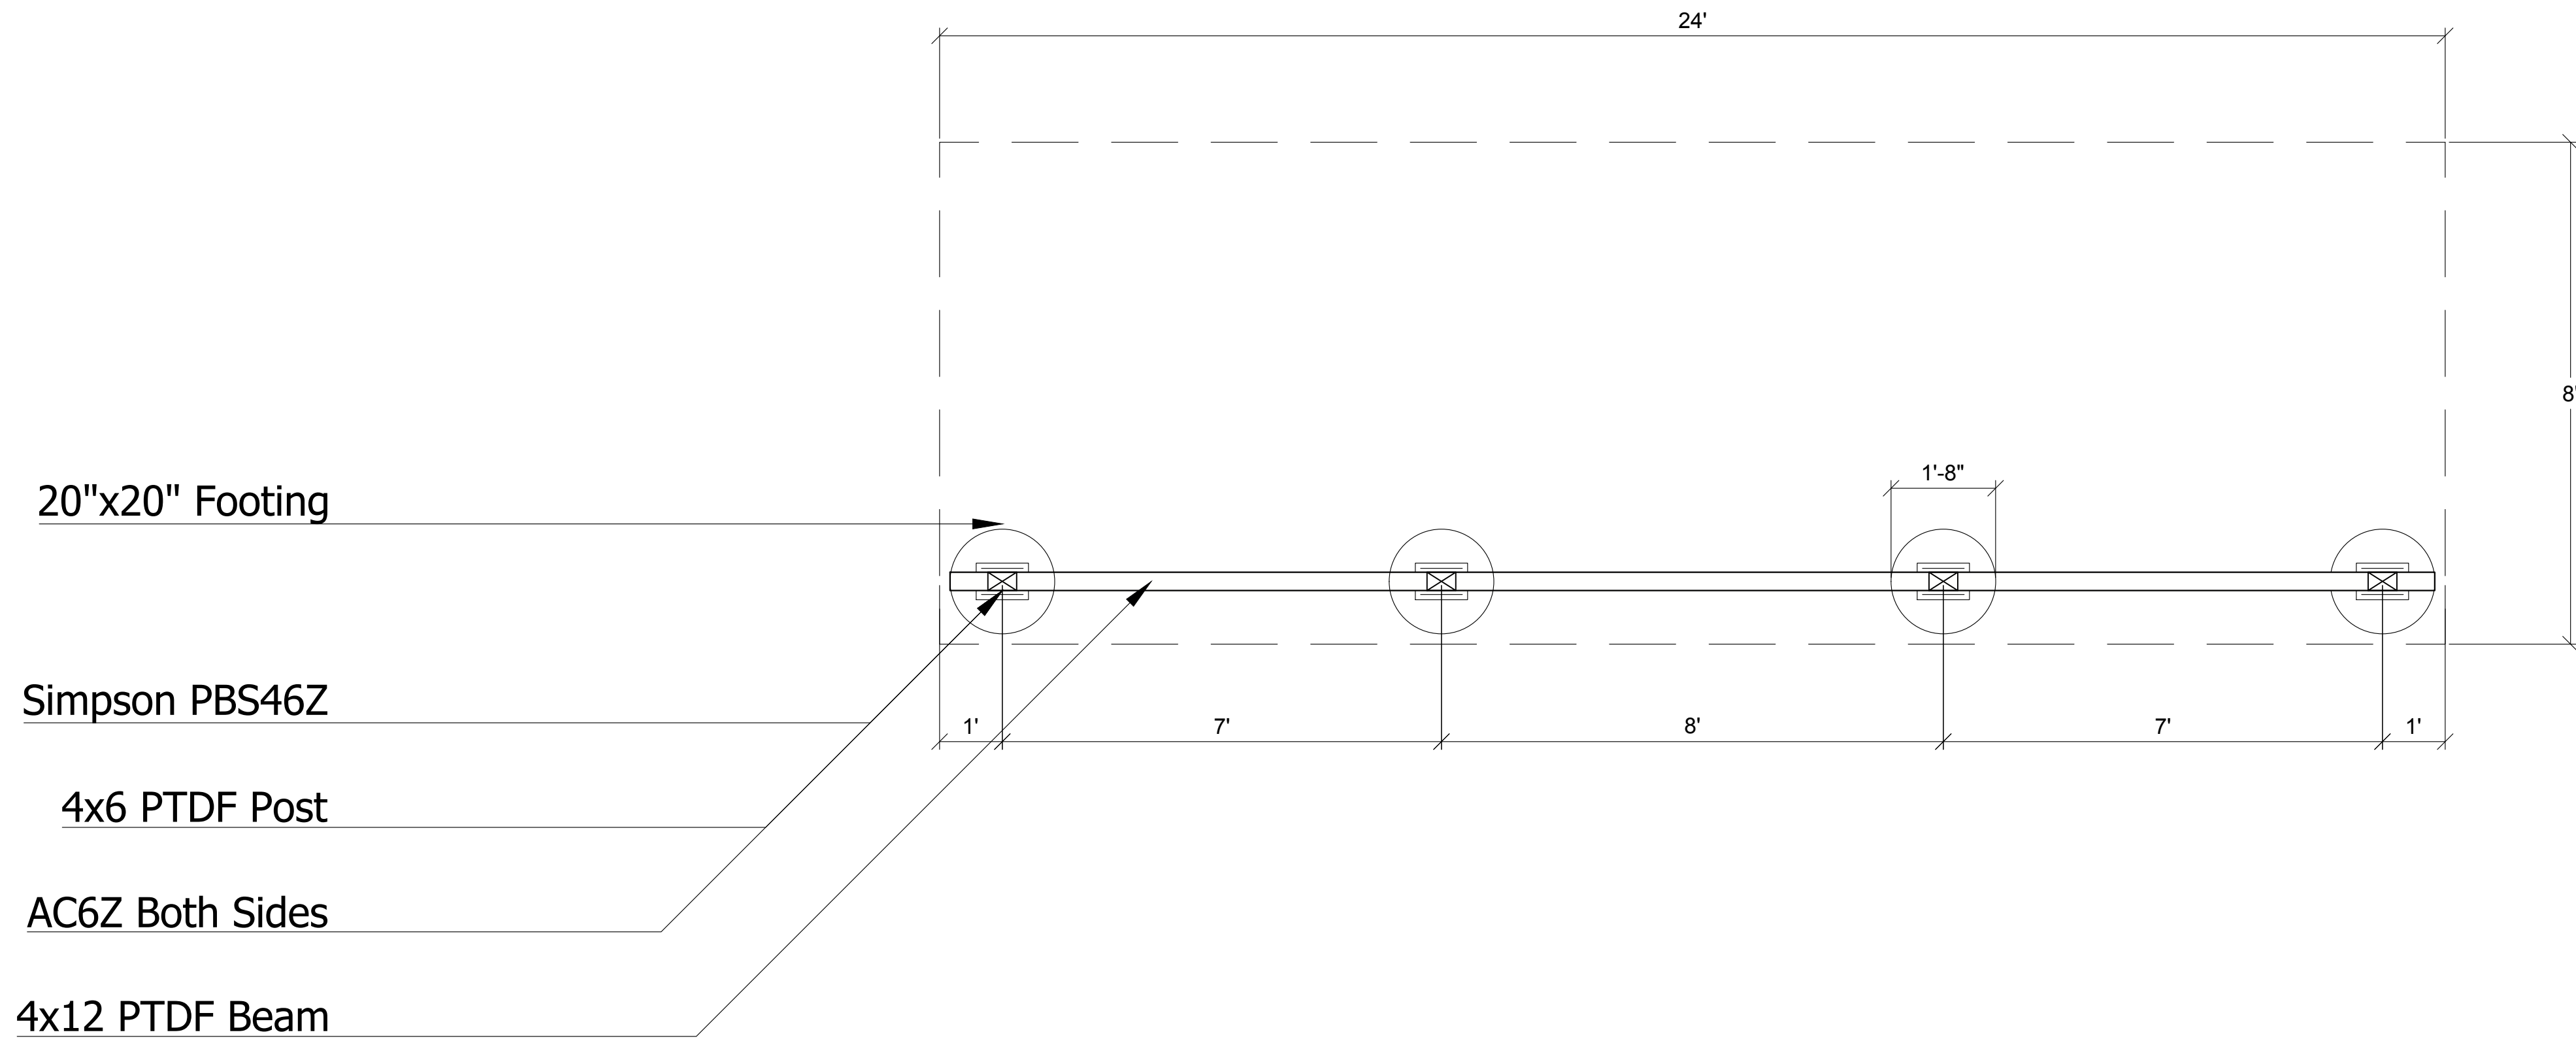

- 20"x20" Footing
- Simpson PBS46Z
- 4x6 PTDF Post
- AC6Z Both Sides
- 4x12 PTDF Beam

Footing Plan

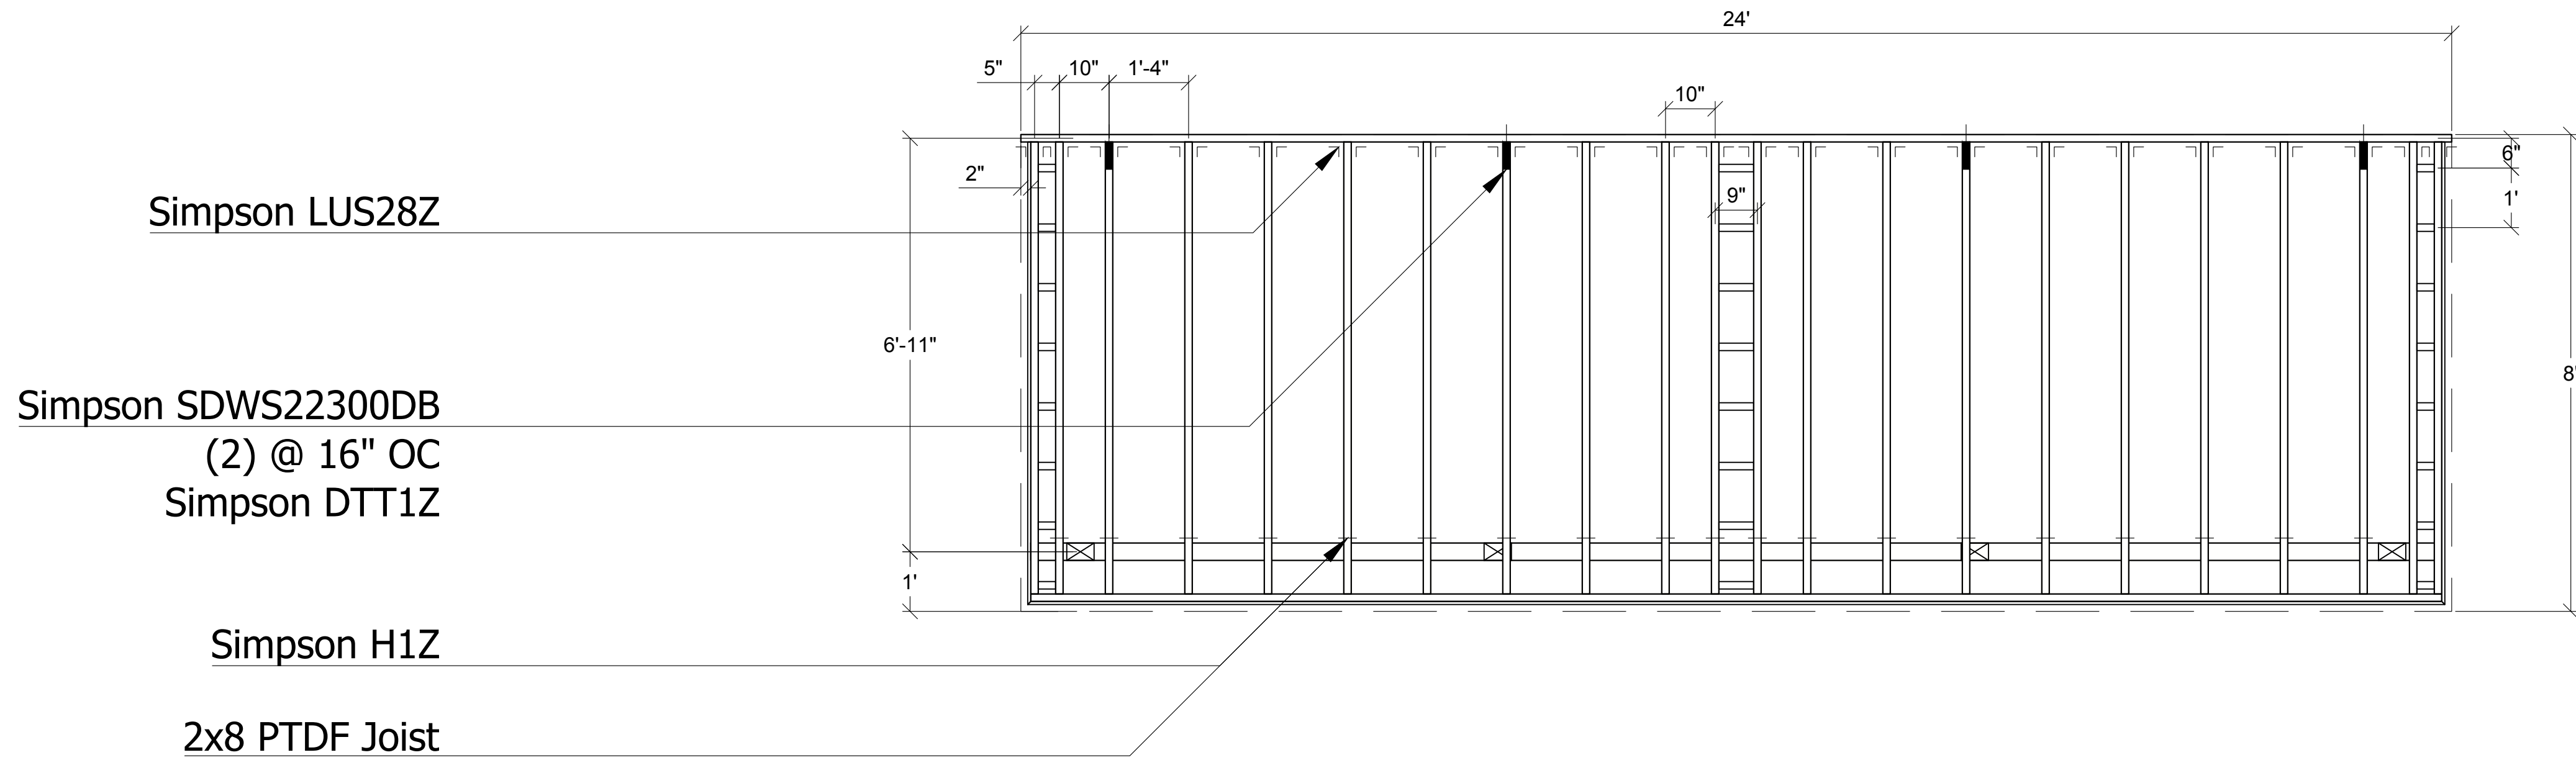

- Simpson LUS28Z
- Simpson SDWS22300DB  
(2) @ 16" OC
- Simpson DTT1Z
- Simpson H1Z
- 2x8 PTDF Joist

Framing Plan



P.O. BOX 1521, MEADOW VISTA, CA 95722  
 JAKE@STONERIDGEDECKING.COM | (530) 323-DECK  
 CA LICENSE # 975870

"PROJECT ADDRESS"  
 "APN"

Structural  
 Drawings

S.1

Sheet 3 of 4  
 XX/XX/XXXX

1/2" = 1' 0"

